


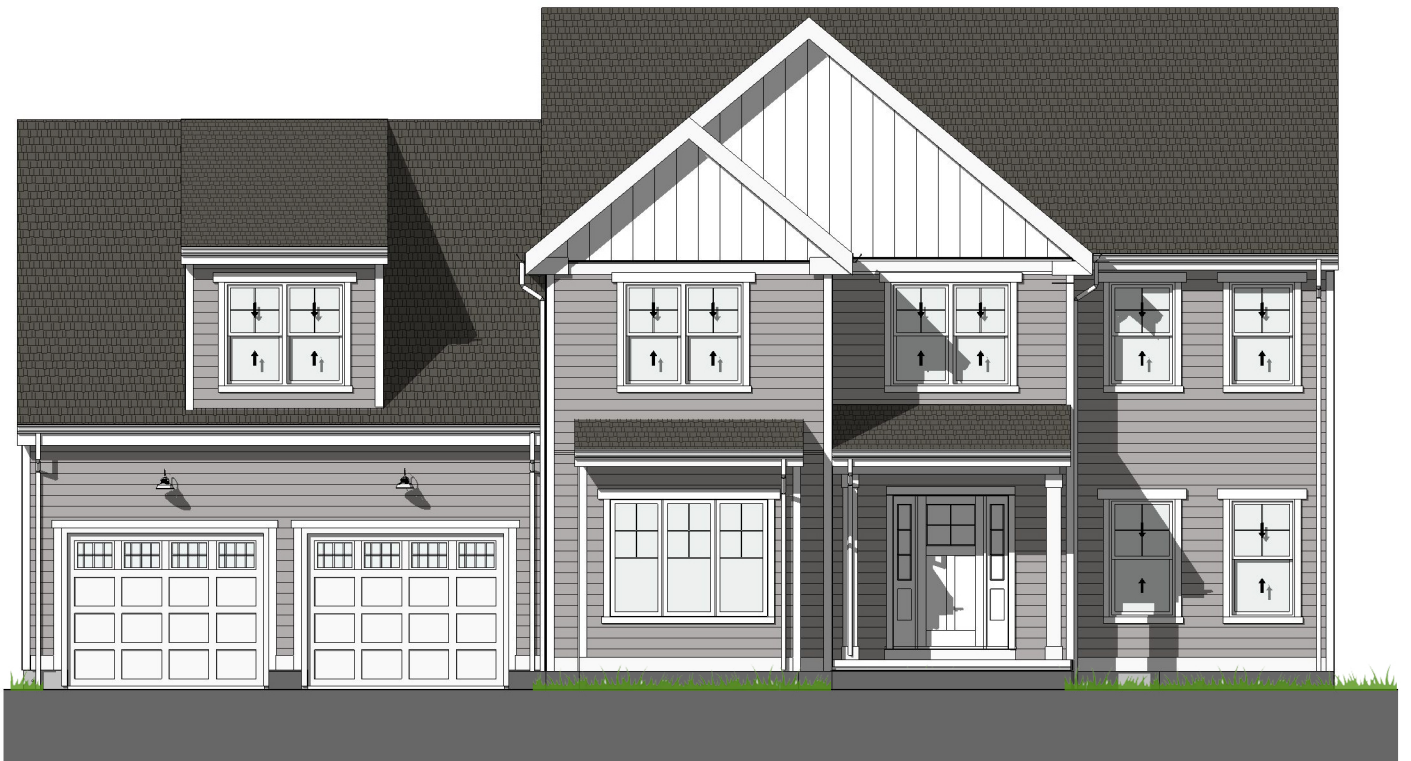

The Ashley



AN EASTLAND COMMUNITY

Drawing not to scale. All room dimensions are approximate, shown to maximum dimensions of each room and are subject to field variation. Dimensions should not be used to calculate room square footage. Some windows, exterior features and floor plan may vary with elevations. Please contact sales manager at (774) 484-1511 for details.





The Ashley



AREA
1,334 SF


AN EASTLAND COMMUNITY

Drawing not to scale. All room dimensions are approximate, shown to maximum dimensions of each room and are subject to field variation. Dimensions should not be used to calculate room square footage. Some windows, exterior features and floor plan may vary with elevations. Please contact sales manager at (774) 484-1511 for details.





The Ashley

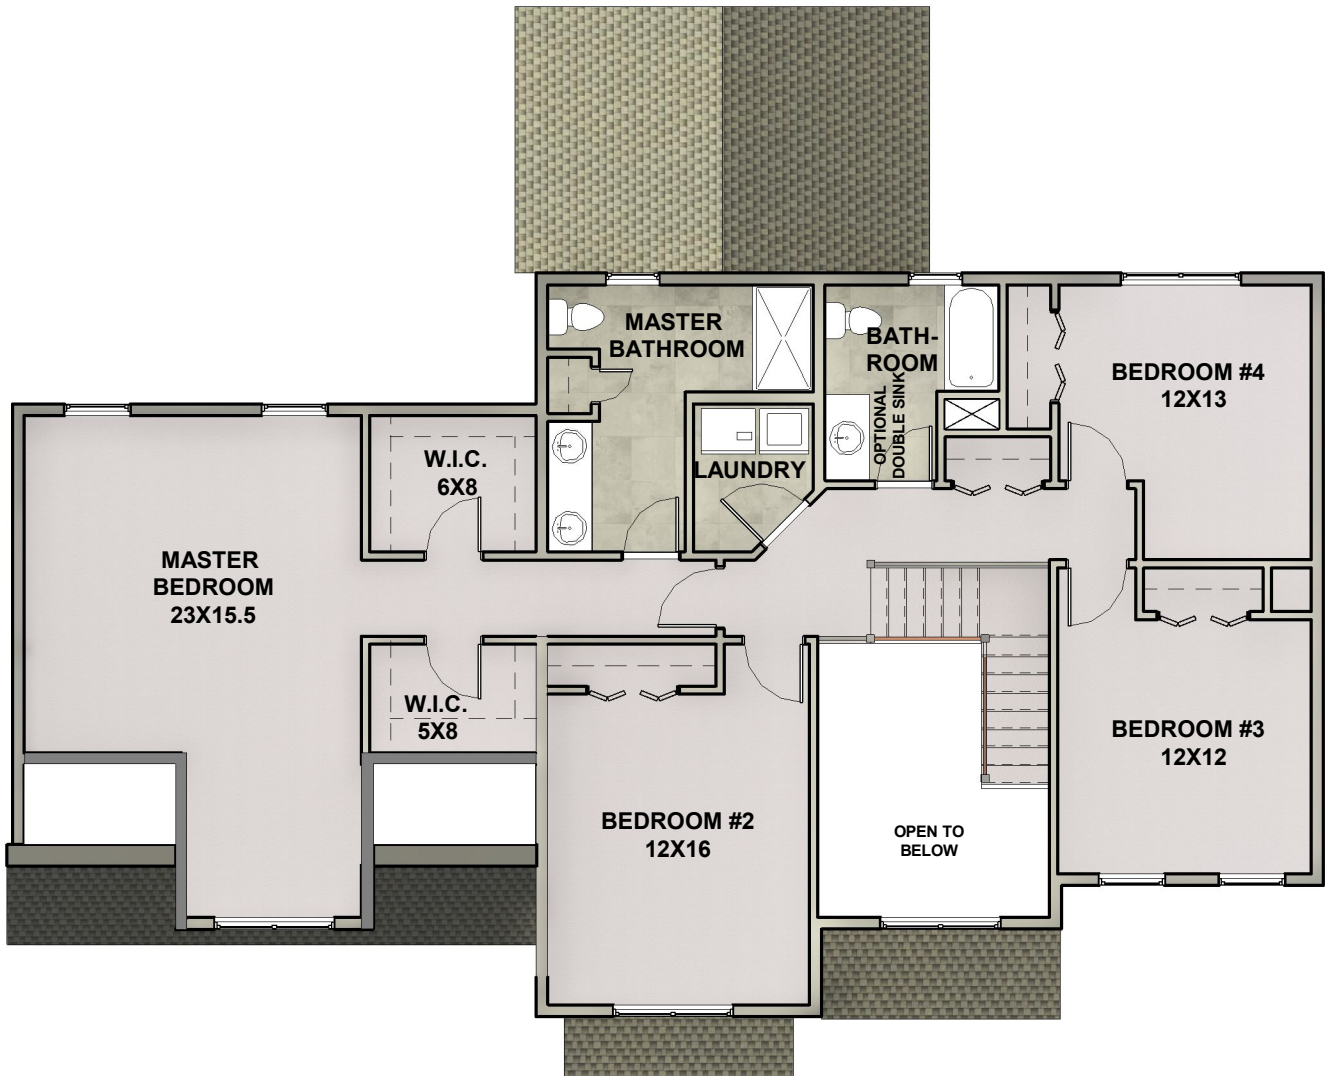

AREA
1,410 SF


AN EASTLAND COMMUNITY

Drawing not to scale. All room dimensions are approximate, shown to maximum dimensions of each room and are subject to field variation. Dimensions should not be used to calculate room square footage. Some windows, exterior features and floor plan may vary with elevations. Please contact sales manager at (774) 484-1511 for details.





The Ashley

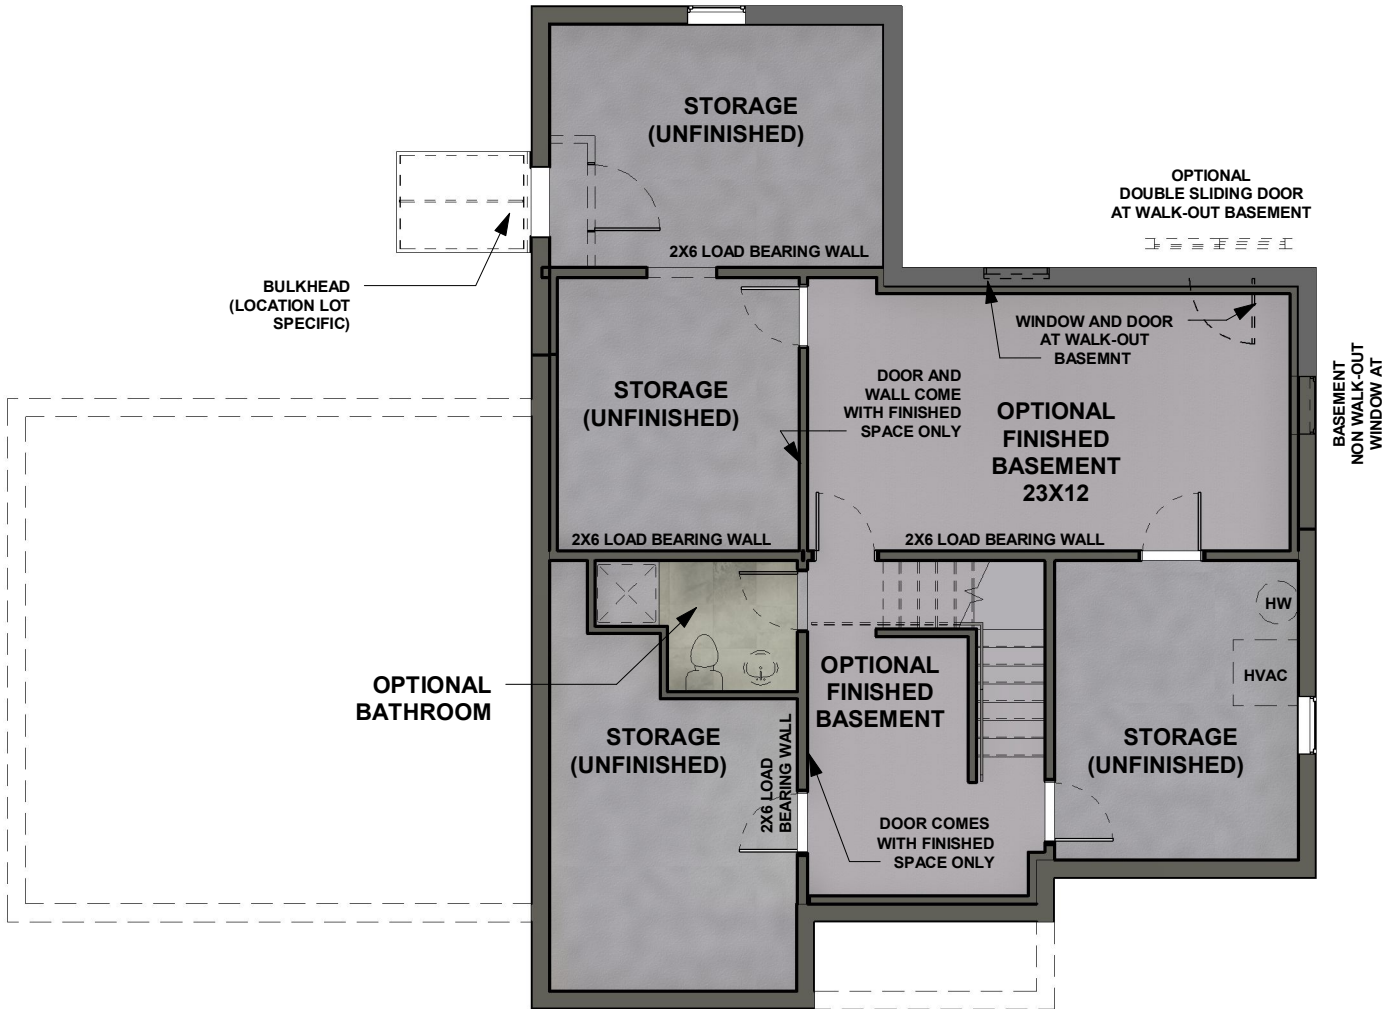

AREA
476 SF FINISHED BASEMENT
532 W/ BATHROOM

AN EASTLAND COMMUNITY

Drawing not to scale. All room dimensions are approximate, shown to maximum dimensions of each room and are subject to field variation. Dimensions should not be used to calculate room square footage. Some windows, exterior features and floor plan may vary with elevations. Please contact sales manager at (774) 484-1511 for details.

